

GREATER MOHALI AREA DEVELOPMENT AUTHORITY

PUDA BHAWAN, SECTOR-62, S.A.S. NAGAR

PUBLIC NOTICE


Amendment in approved Revised Layout Plan of I. T. City.

It is for the information of the General Public that the Revised Layout Plan of I T. City was approved in the 15th Meeting of Planning and Design Committee held on 29-11-2017, in which an area of 1.72 acres in Sector-66 Beta was reserved for dispensary as site no. 1. Now, in the 21st meeting of Planning and Design Committee held on 08-07-2022, it was decided to convert the said dispensary site into Hospital/ Nursing Home and earmark a separate site for Govt. Dispensary/ Hospital (minimum area 2.25 acres) in the Reserved Area.

In view of the above, a public notice is hereby published for inviting suggestions/objections from the general public regarding the above amendments in the Layout Plan of I. T. City, Sector-66 Beta, S.A.S. Nagar.


The sketch plan no. D.T.P. (G) 58/2022 dated 05-07-2022 is displayed at the office of undersigned and on website www.puda.gov.in for inspection of the public.

Those desirous may submit their suggestions/objections in writing within 10 days from the date of publication of this notice to the office of the undersigned.

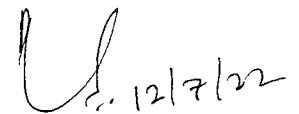

Chief Administrator,
GMADA, S.A.S. Nagar.



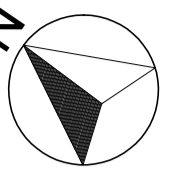


SCALE : NTS

E

PROPOSED SITE FOR GOVT. DISPENSARY/ HOSPITAL-3 AREA - 2.29 ACS.

HOSPITAL / NURSING HOME AREA - 1.72 ACS.

CHACHU MAJRA

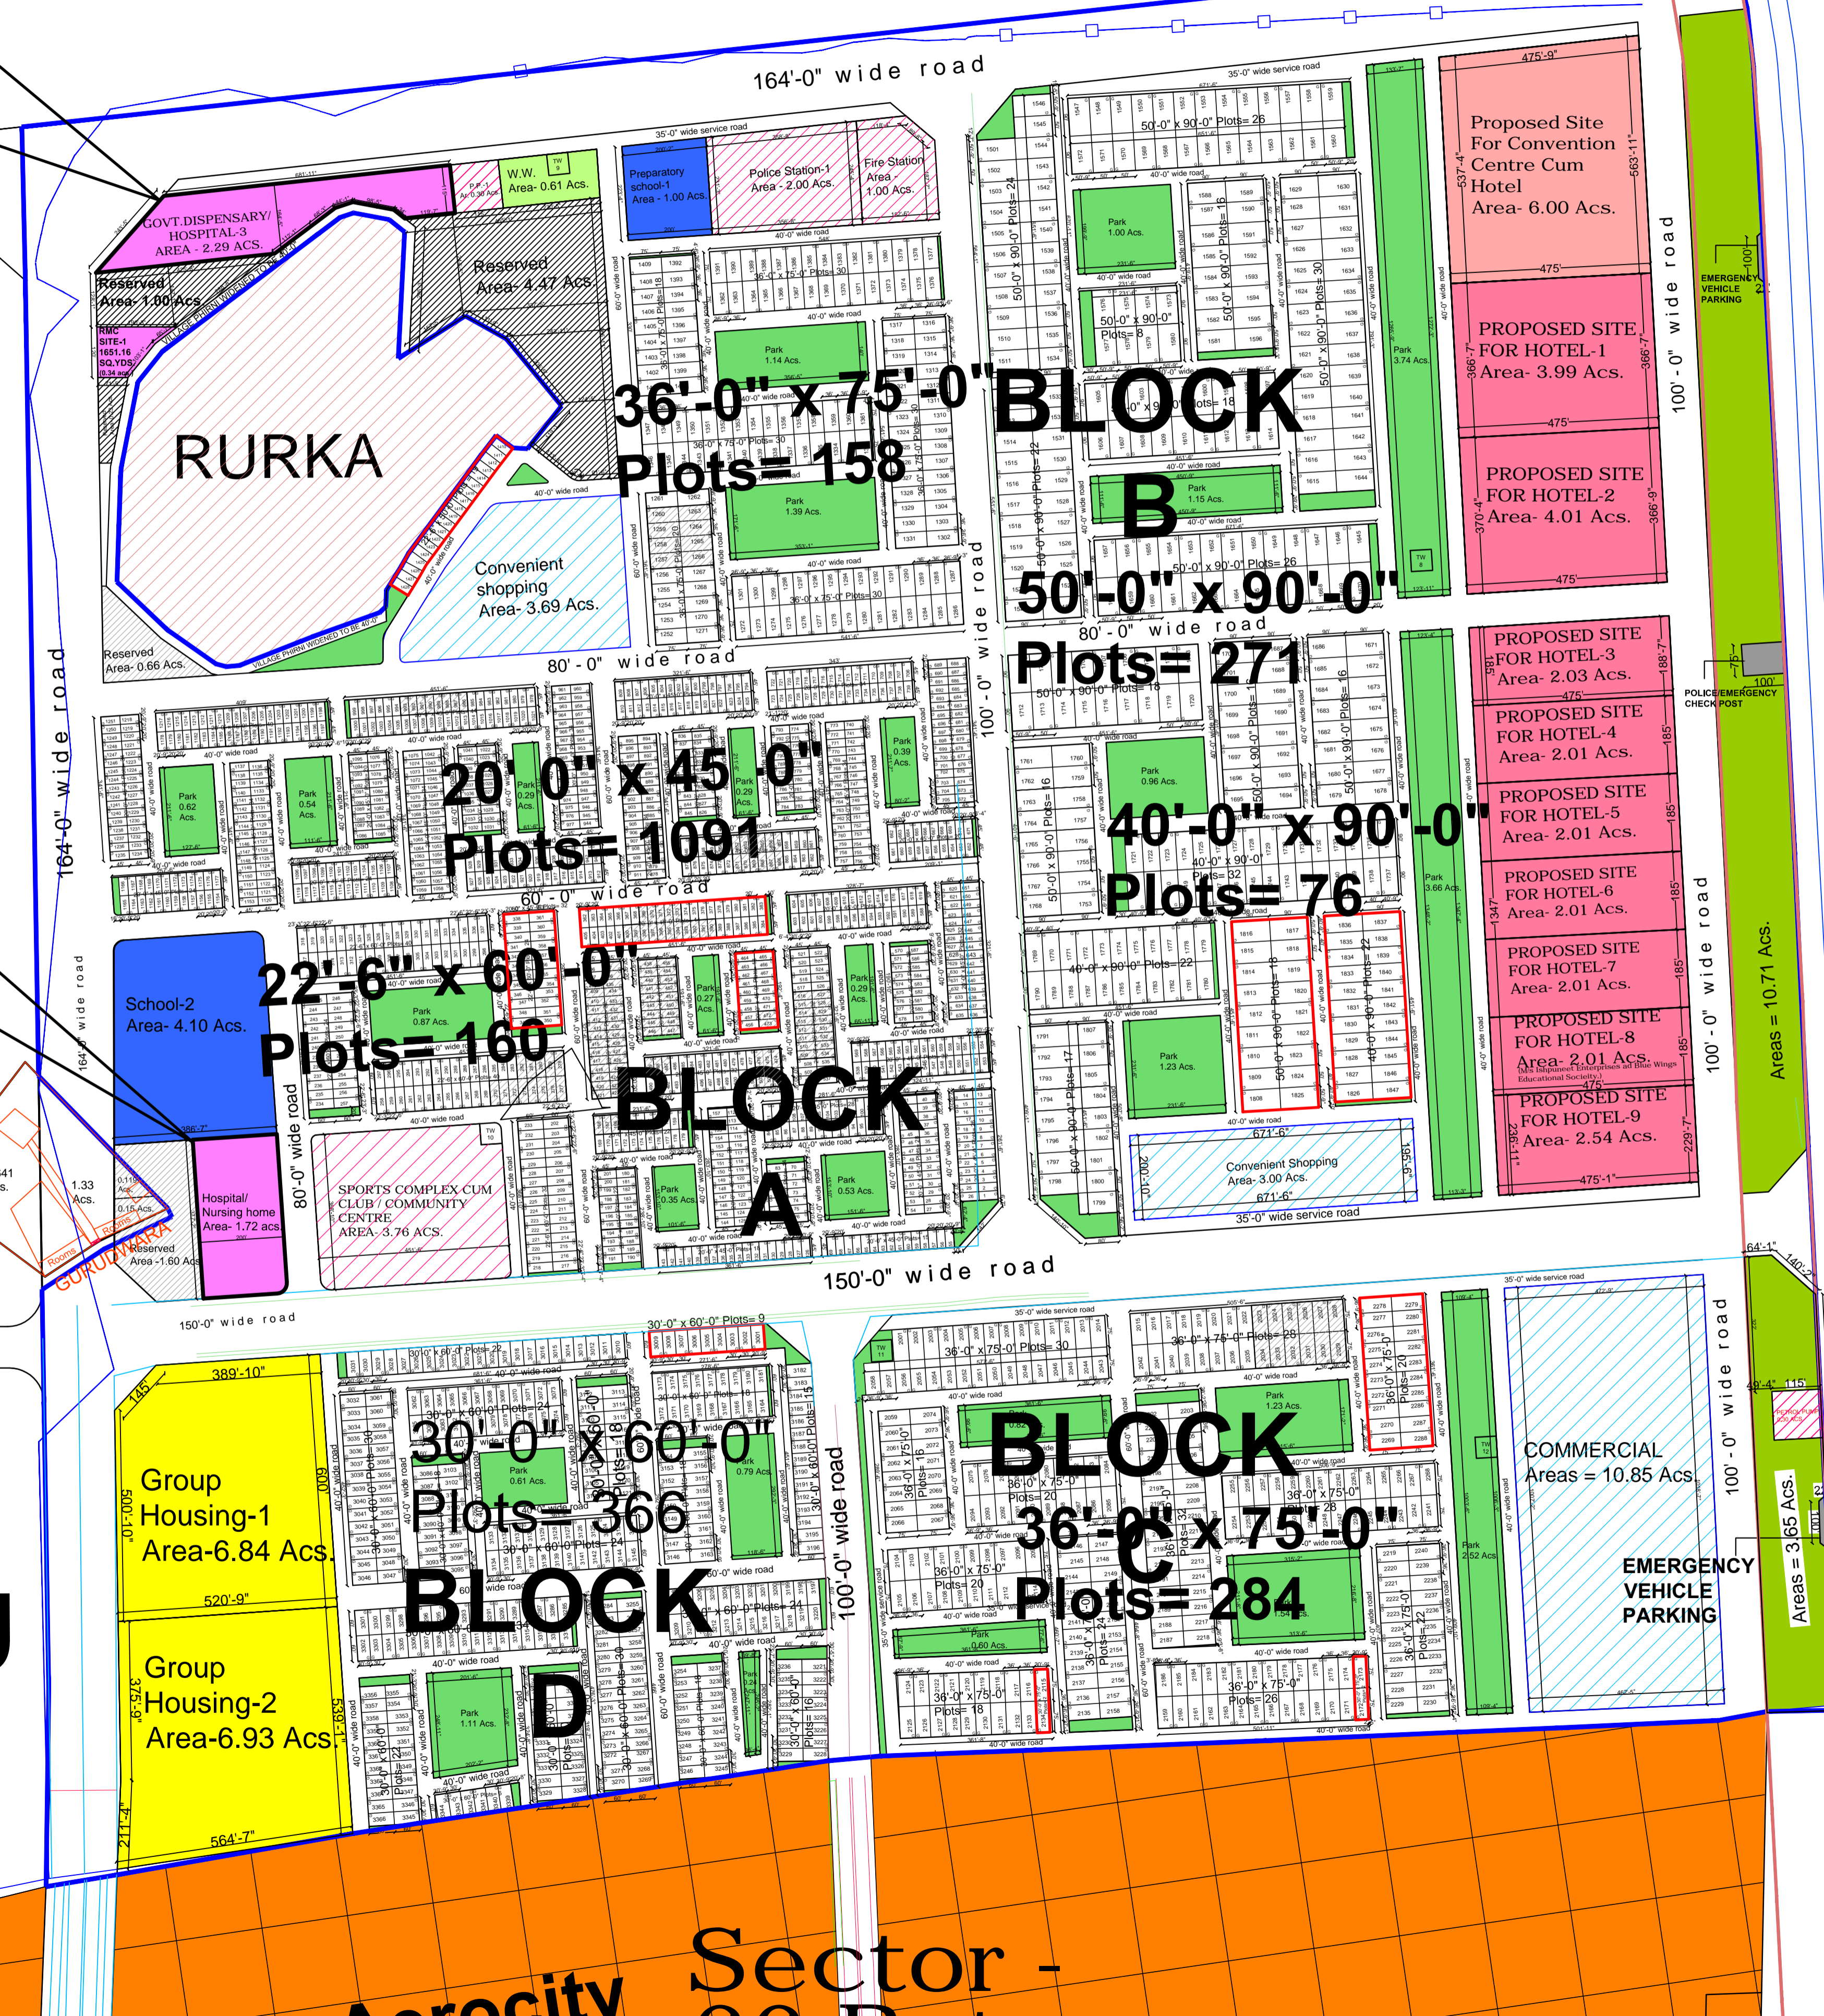

300'-0" wide Road To Airport >>>

PART PLAN OF IT CITY SHOWING THE PROPOSED SITE FOR GOVT. DISPENSARY/HOSPITAL (AREA - 2.29 ACS.) AND HOSPITAL /NURSING HOME SITE (AREA - 1.72 ACS.)

OFFICE OF THE DISTT. TOWN PLANNER G.M.A.D.A.

SKETCH No. D.T.P.(G) 58/2022

DT.05.07.2022

Drawn By:- Vinty

A.T.P. (GMADA)

D.T.P. (GMADA)

C.T.P. (Punjab)