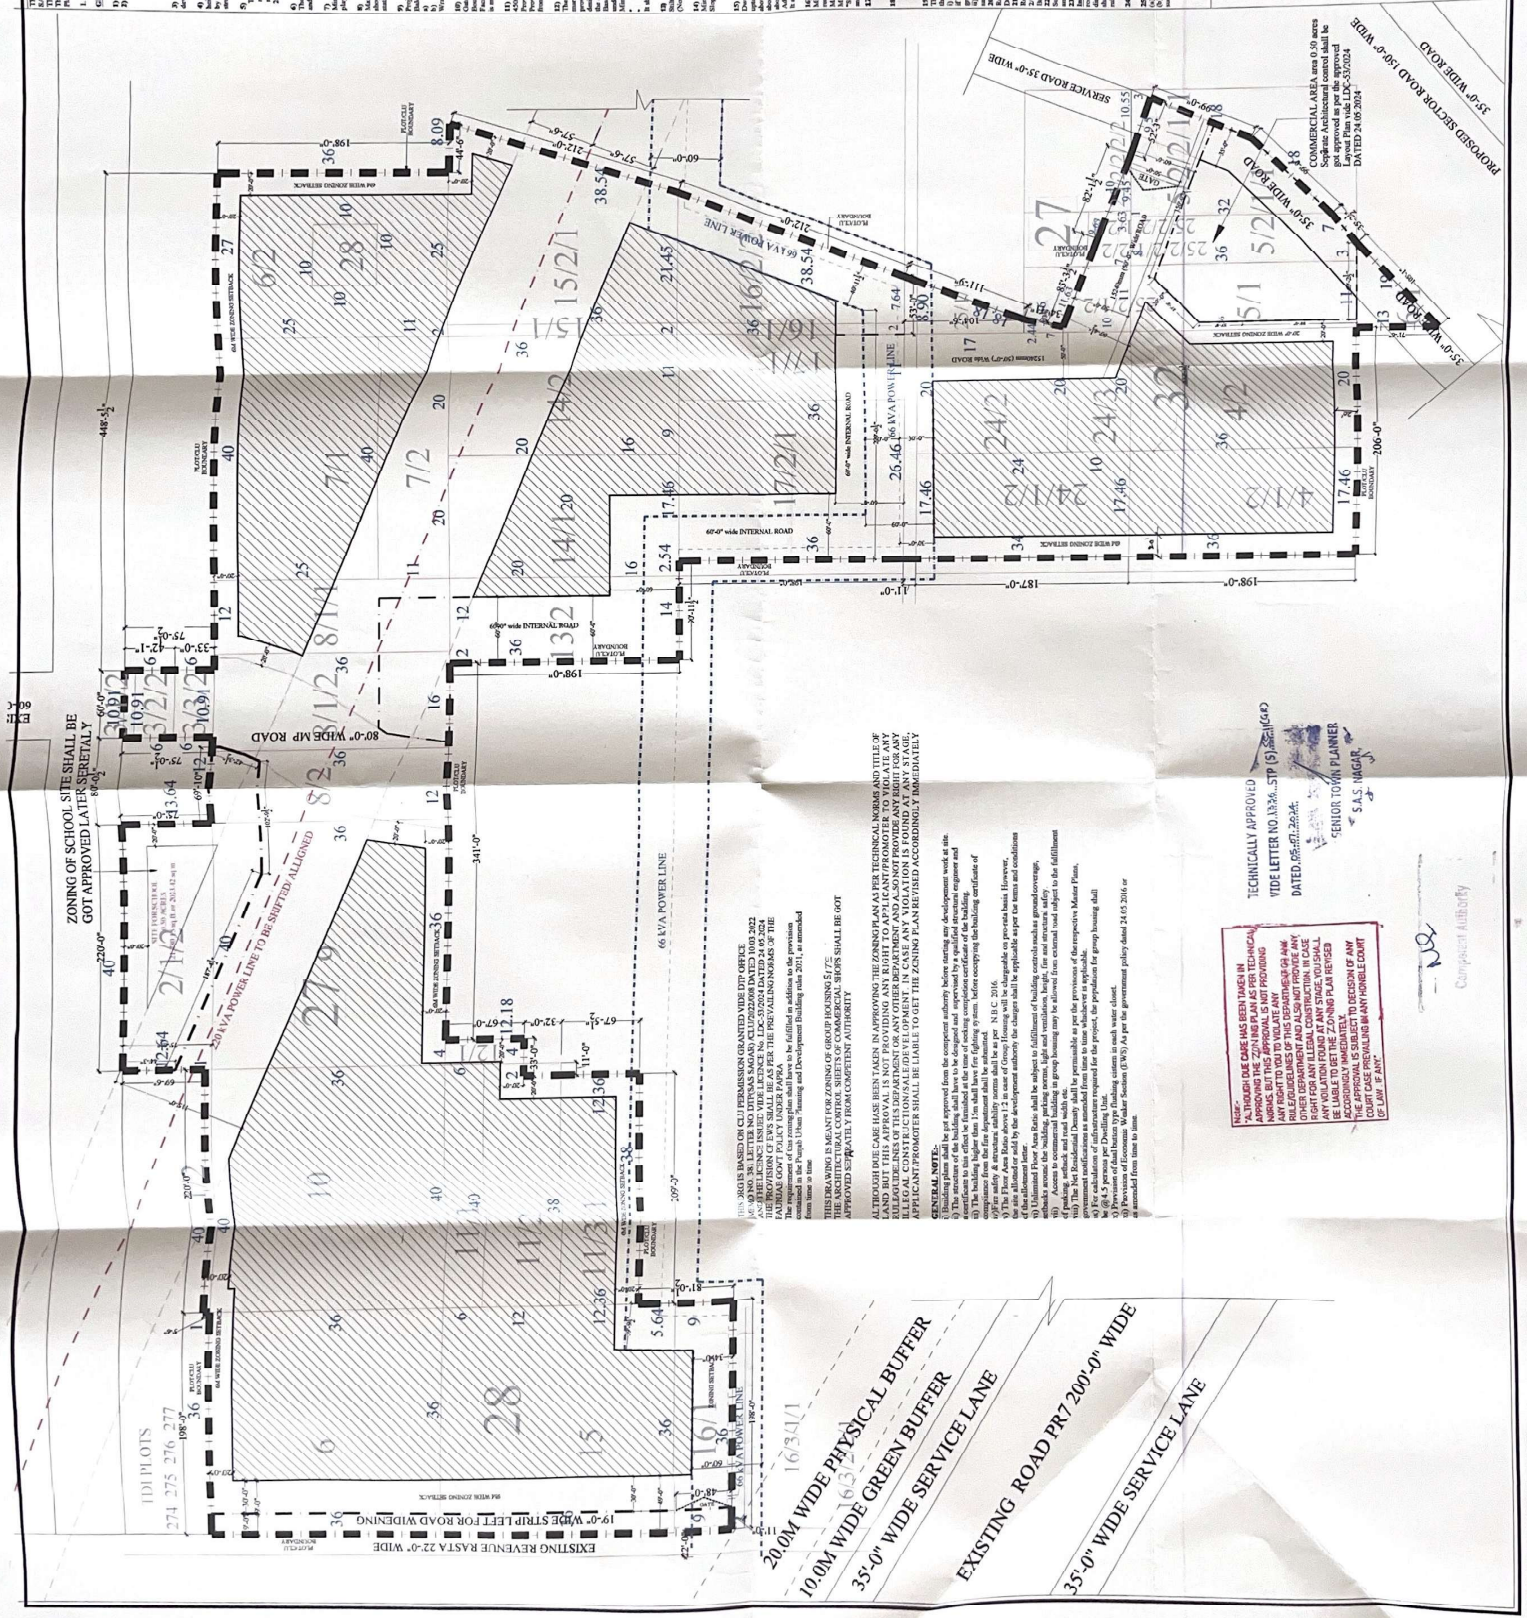


[illegible]

TECHNICALLY APPROVED
WIDE LETTER NO. 1326... STP (S)... (GARD)
DATED 05.07.2004.
SENIOR TOWN PLANNER
S.S. NAGAR

Note: "A THOUGH DUE CARE HAS BEEN TAKEN IN APPROVING THE ZONING PLAN AS PER TECHNICAL MENUS, BUT THIS APPROVAL IS NOT PROVIDING ANY RIGHT TO YOU TO VIOLATE ANY RULES/REGULINES OF THIS DEPARTMENT OR ANY OTHER DEPARTMENT AND ALSO NOT PROVIDE ANY RIGHT FOR ANY ILLEGAL CONSTRUCTION. IN CASE ANY VIOLATION FOUND AT ANY STAGE, YOU SHALL BE LIABLE TO GET THE ZONING PLAN REVISED ACCORDINGLY IMMEDIATELY. TO DECISION OF THE APPROVAL IS SUBJECT TO DECISION OF ANY COURT CASE PREVAILING IN ANY HONBLE COURT @ LAW IF ANY."

Competent Authority