

④ L No 200/82

3.49 Acre


CHANDIGARH APARTMENTS
IN MUNICIPAL LIMITS DERA BASSI
CHANDIGARH BUILDERS &
PROMOTERS LTD.

अविभाजित मॉडर्न

संपूर्ण टाइटल प्लान के अनुसार
रूल्स ऑफ़ डेवेलपमेंट
एक्ट 1974 के अंतर्गत
वैधता प्राप्त है।
सर्वेक्षण नंबर - 243/82
प्लान नंबर - 33/82

संपूर्ण टाइटल क्षेत्र :-
(380'-0" x 294'-0") + (511'-0" x 76'-0") +
(112' x 25'-3" x 76'-0")
= 11190.00 + 38836.00 + 1539.50
= 15228.50 \square = 16900.00 \square YDS.
विभाजित क्षेत्र :-
= 60834.2 \square (आवृत्ति रटेज) = 10
मलिनसिड आर्बोरेट रटेज (अवृत्ति) = 10
टाइटल I, II, III (कवर) = 10
अवृत्ति मरुत सः -
(11'-3" x 63'-6") - डिब्रसलस
डिब्रसलस -
1) 2'-0" x 17'-6" x 2 = 70.00 \square
2) 8'-11/2" x 17'-6" x 2 = 26.40 \square
3) 19'-3" x 23'-4 1/2" x 2 = 899.93 \square
कुल = 996.33 \square
मरुत की आवृत्ति रटेज =
(11'-3" x 63'-6") - 996.34 \square
= 4924.319 - 996.34 \square
3928.0319 \square
रूत मरुत रटेज = 19
कुल मरुत सः आवृत्ति = 9528.0319 x 19
= 45864.4069 \square
रूत सः रटेज की सीधः = 6
अवृत्ति = 4 1/2 x 40-1/2 x 6
= 70.2812 \square
टाइटल I, II, III की कुल आवृत्ति रटेज =
= 45864.4069 + 90.2812
= 45954.688 \square
टाइटल III की आवृत्ति रटेज =
160'-0" x 25'-0" = 4000.00 \square
अवृत्ति की आवृत्ति रटेज (38)
45954.688 + 4000.00
= 49954.688 \square
सुरासः की आवृत्ति रटेज =

Field - 349
Open Section - 6683
Open -
Scale - 33/17

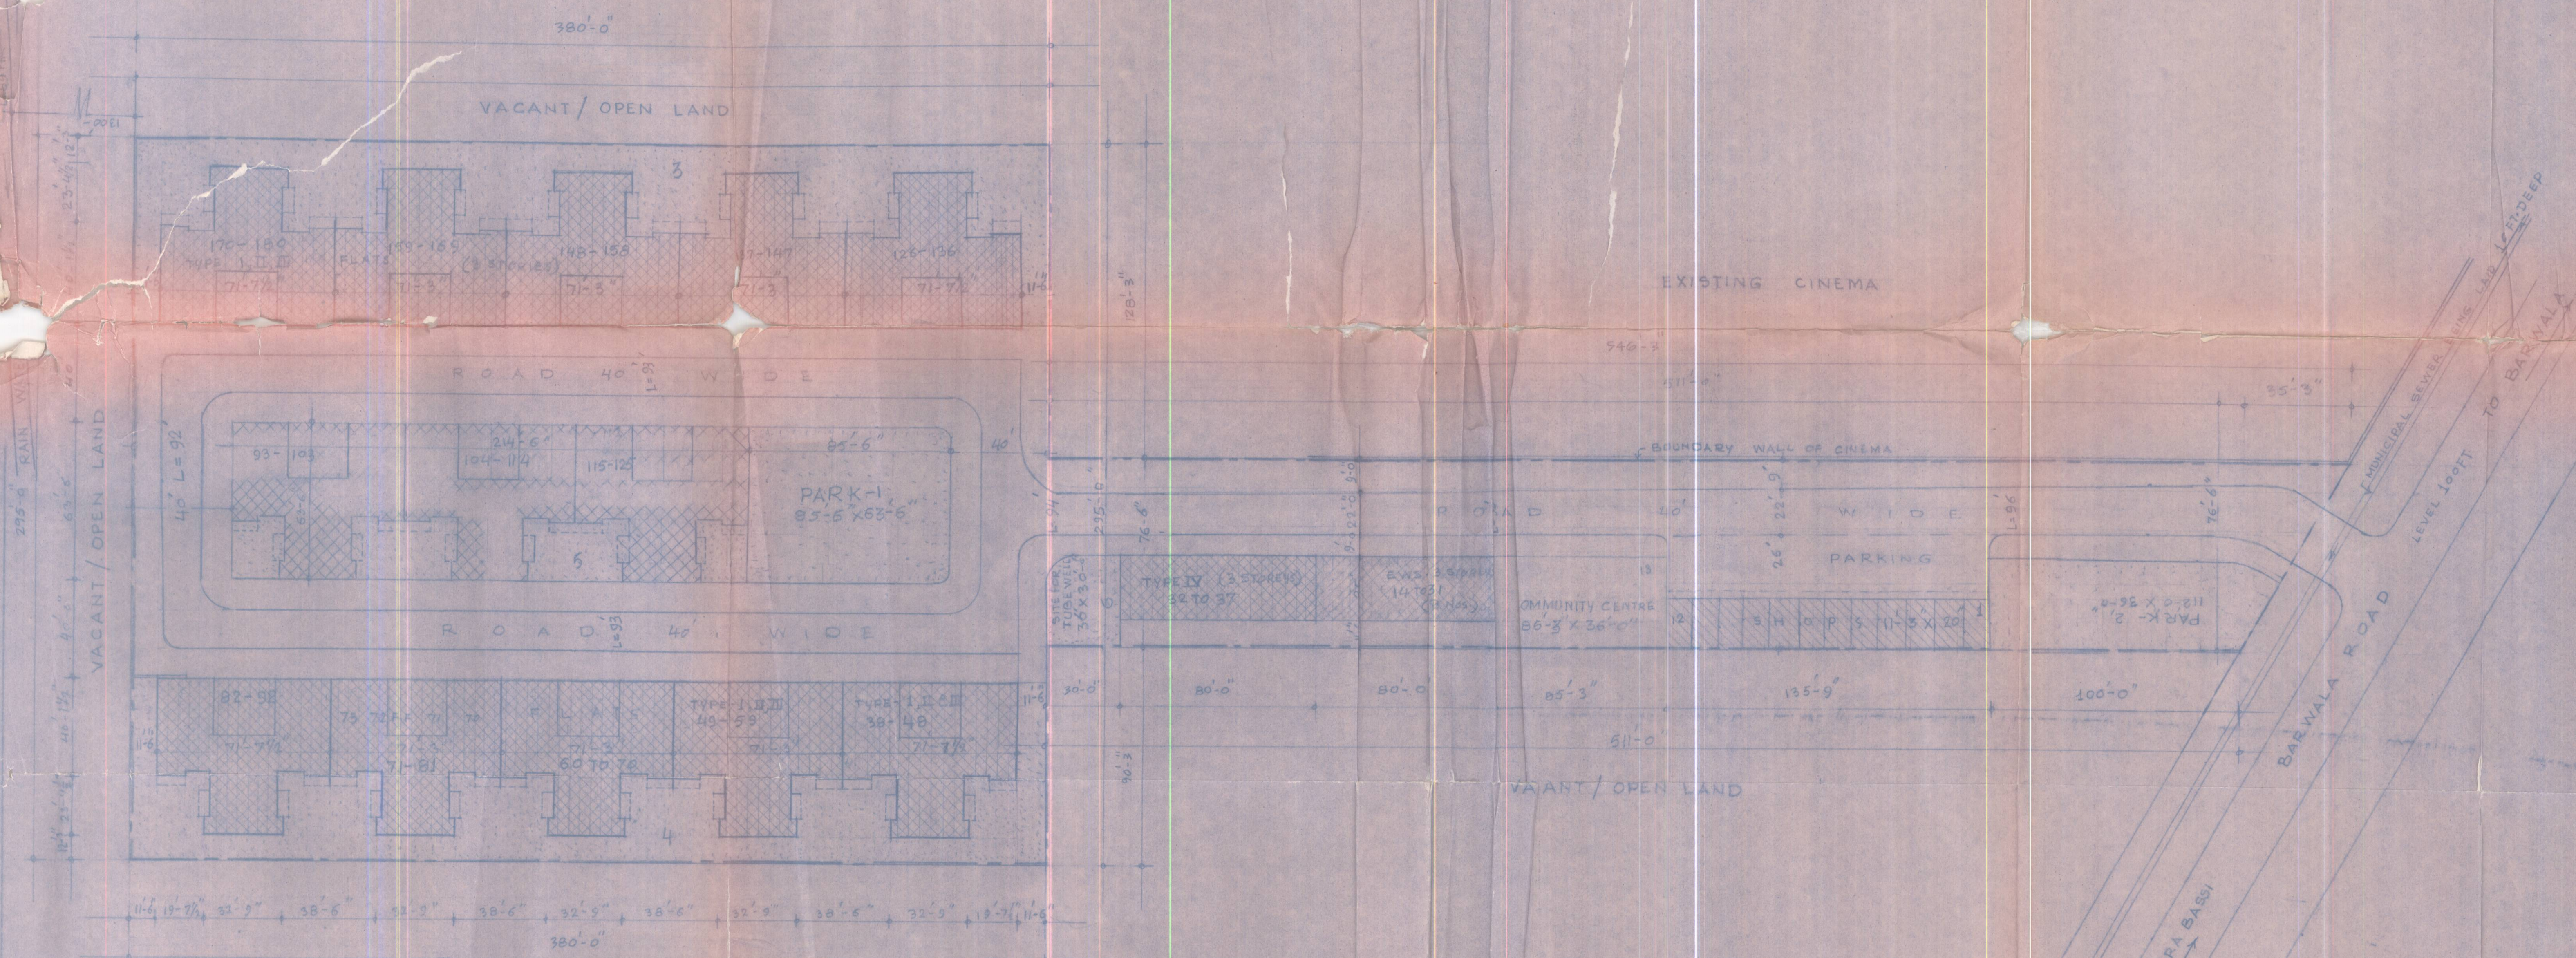

LAY-OUT PLAN

DETAIL OF AREAS

AREA UNDER RESIDENTIAL	= 45954.688 \square
AREA UNDER COMMERCIAL	= 270.00 \square
AREA UNDER COMM-CENTRE	= 3089.00 \square
PARK I	= 5428.50 \square
PARK II	= 4000.00 \square
PARKS	= 2777 \square
PARKS	= 1080 \square
ROADS/PARKS	= 62815.57 \square

NOTE: THE SEWER SHALL BE CONNECTED WITH MUNICIPAL SEWER.

FOR CHANDIGARH BUILDERS & PROMOTERS LTD.
OWNER

MANAGING DIRECTOR

ARCHITECT

VIJAY S P
CA/90/13132