


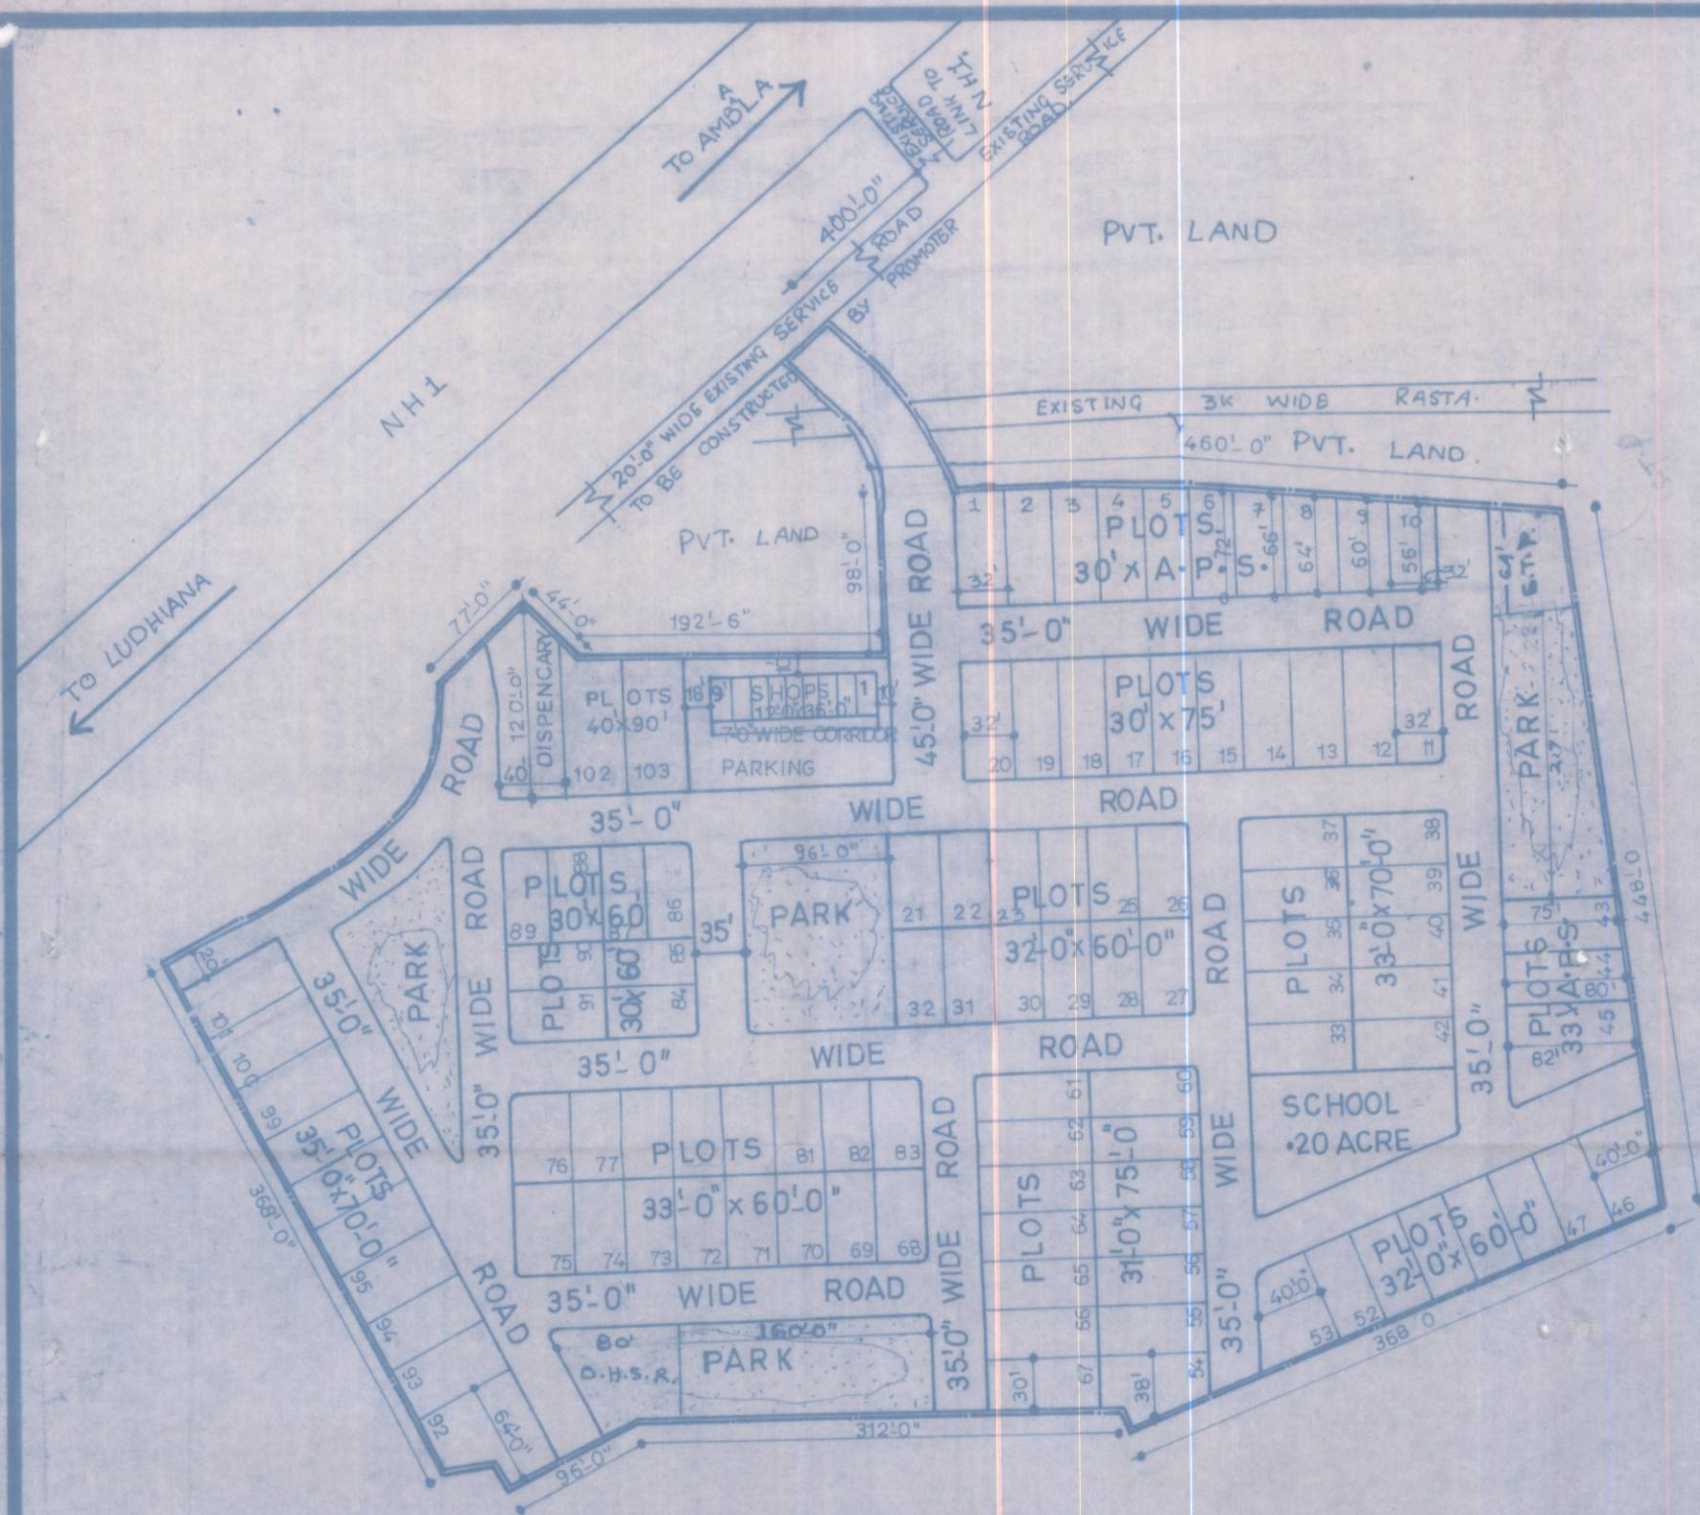

SEWAK ENCLAVE

ON LHUDHIANA AMBALA
G-T. ROAD AT, RAJPURA.

PROMOTER

S. JAGDEV SINGH AT, HOUSE NO:145
SEWAK COLONY, PATIALA.

TOTAL LAND AREA IS :- 43560 SQYDS

DISCRIPTION OF PLOTS

S.N.	PLOT NO.	NOS. OF PLOTS	SIZE OF PLOTS	AREA OF EACH PLOT IN SQYDS	TOTAL AREA OF PLOTS IN SQYDS
1	1, 20, 11, 2-5	3	32'-0" x 75'-0"	266.67	800.00
2	12-19 & 67	13	30'-0" x 75'-0"	250.00	3250.00
3	6	1	30'-0" x 72'-0"	240.00	240.00
4	7	1	30'-0" x 66'-0"	220.00	220.00
5	8	1	30'-0" x 64'-0"	213.33	213.33
6	9, 84-91	9	30'-0" x 60'-0"	200.00	1800.00
7	10	1	32'-0" x 56'-0"	199.11	199.11
8	21-32, 47-52	18	32'-0" x 60'-0"	213.33	3840.00
9	46, 53	2	40'-0" x 60'-0"	266.66	533.33
10	33-42	10	33'-0" x 70'-0"	256.66	2566.67
11	93-101	9	35'-0" x 70'-0"	272.22	2449.98
12	92	1	64'-0" x 70'-0"	497.77	497.77
13	68-83	16	33'-0" x 60'-0"	220.00	3520.00
14	55-66	12	31'-0" x 75'-0"	258.33	3099.96
15	54	1	38'-0" x 75'-0"	316.66	316.66
16	102-103	2	40'-0" x 90'-0"	400.00	800.00
17	43	1	33'-0" x 75'-0"	275.00	275.00
18	44	1	33'-0" x 80'-0"	293.33	293.33
19	45	1	48'-0" x 82'-0"	437.33	437.33
TOTAL		103		43552.47	43552.47

COMMERCIAL DISCRIPTION

1	1-9	9	12'-0" x 36'-0"	48.00	432.00
TOTAL SALEABLE AREA UNDER PLOTS			25352.47 SQYDS OR 58.20 %		
TOTAL SALEABLE AREA UNDER COMMERCIAL SCHEME			432.00 SQYDS OR 99 %		
TOTAL AREA UNDER SCHOOL IS			968.00 SQYDS OR 2.22 %		
TOTAL AREA UNDER DISPENSARY IS			533.33 SQYDS OR 1.22 %		
TOTAL AREA UNDER ROADS PARKING & PARKS			16274.20 SQYDS OR 37.37 %		
TOTAL			43560 100 %		

TITLE :- LAYOUT PLAN

PROMOTER

SCALE
1"=80'-0"

DATE : 24-05-2005.

DRAWING NO. :-
20/1/R/CPAD/(PTA.)

PLANNER

